


## (B) INTERIOR GRADE LEVEL TO HIGHER DOCK LEVEL FULL PIT INSTALLATION (PIT MOUNT)

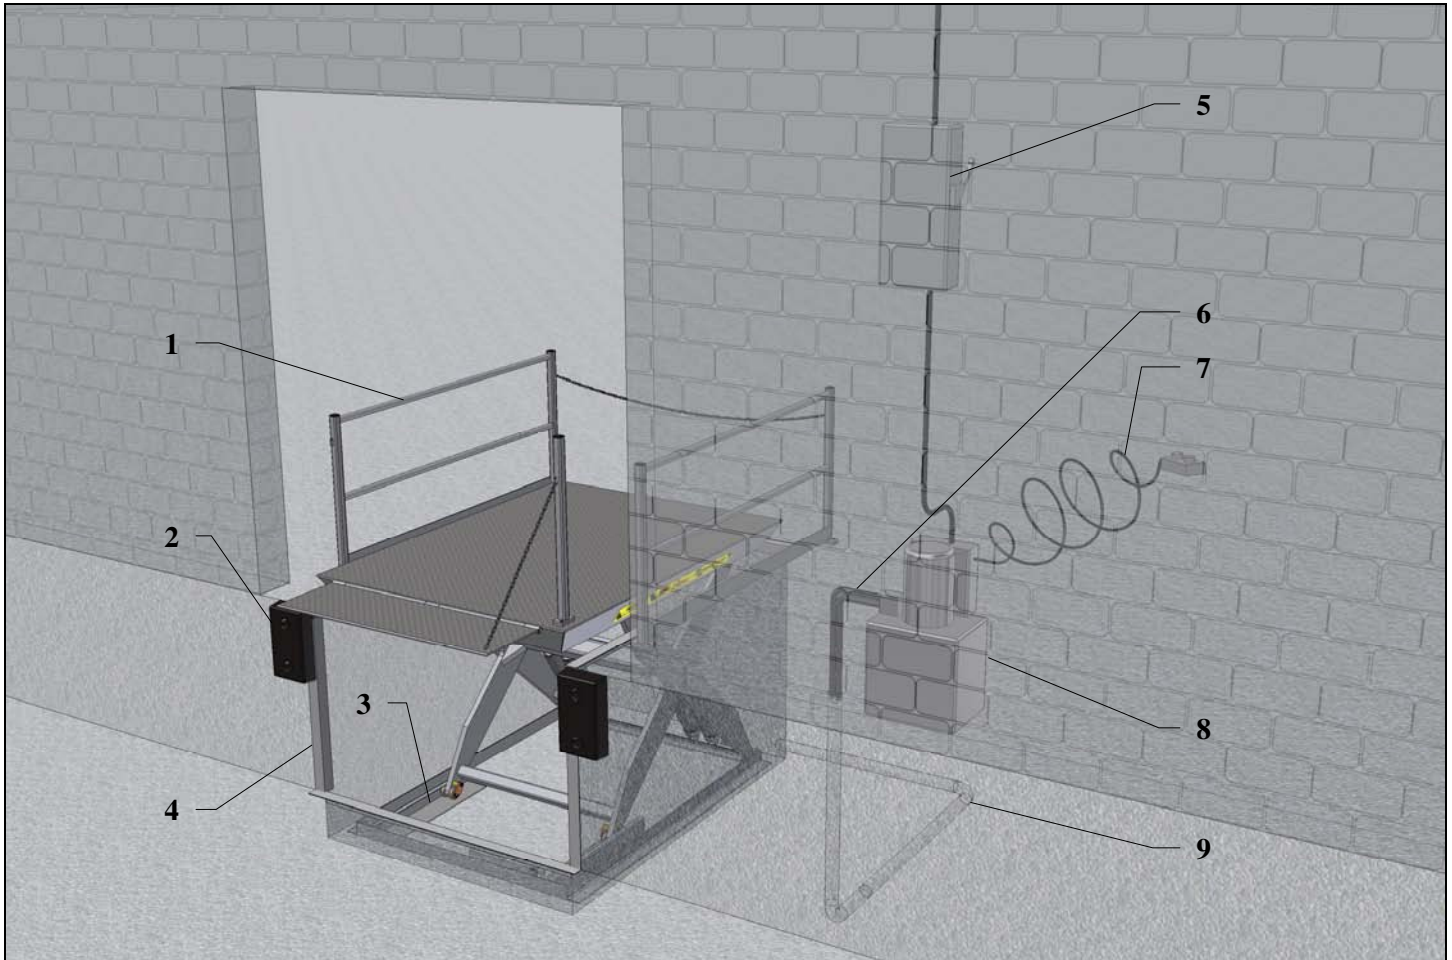

1. Removable Guard Rails with Access Chains
2. Dock Bumpers: Note: Lip should project 12" beyond face of Bumpers
3. Pre-Drilled Frame for Lagging Unit into position
4. Curb Angle, recommended Curb Angle Size is 3" x 3" x 1/4" Angle
5. Electrical Disconnect Box
6. Hydraulic Hoses
7. Push Button Control on 10 ft of Power Cord
8. Remote Power Unit
9. Conduit(s) from Pit to Power Unit

# NOTICE

The above is a generic application depiction drawing with generic bills of materials. Not for construction or building purposes. Not all of the components listed are included or provided by the factory. Consult factory for specific job drawings and component requirements.