


(D) EXTERIOR GRADE LEVEL TO LOWER DOCK LEVEL FULL PIT INSTALLATION (PIT MOUNT)

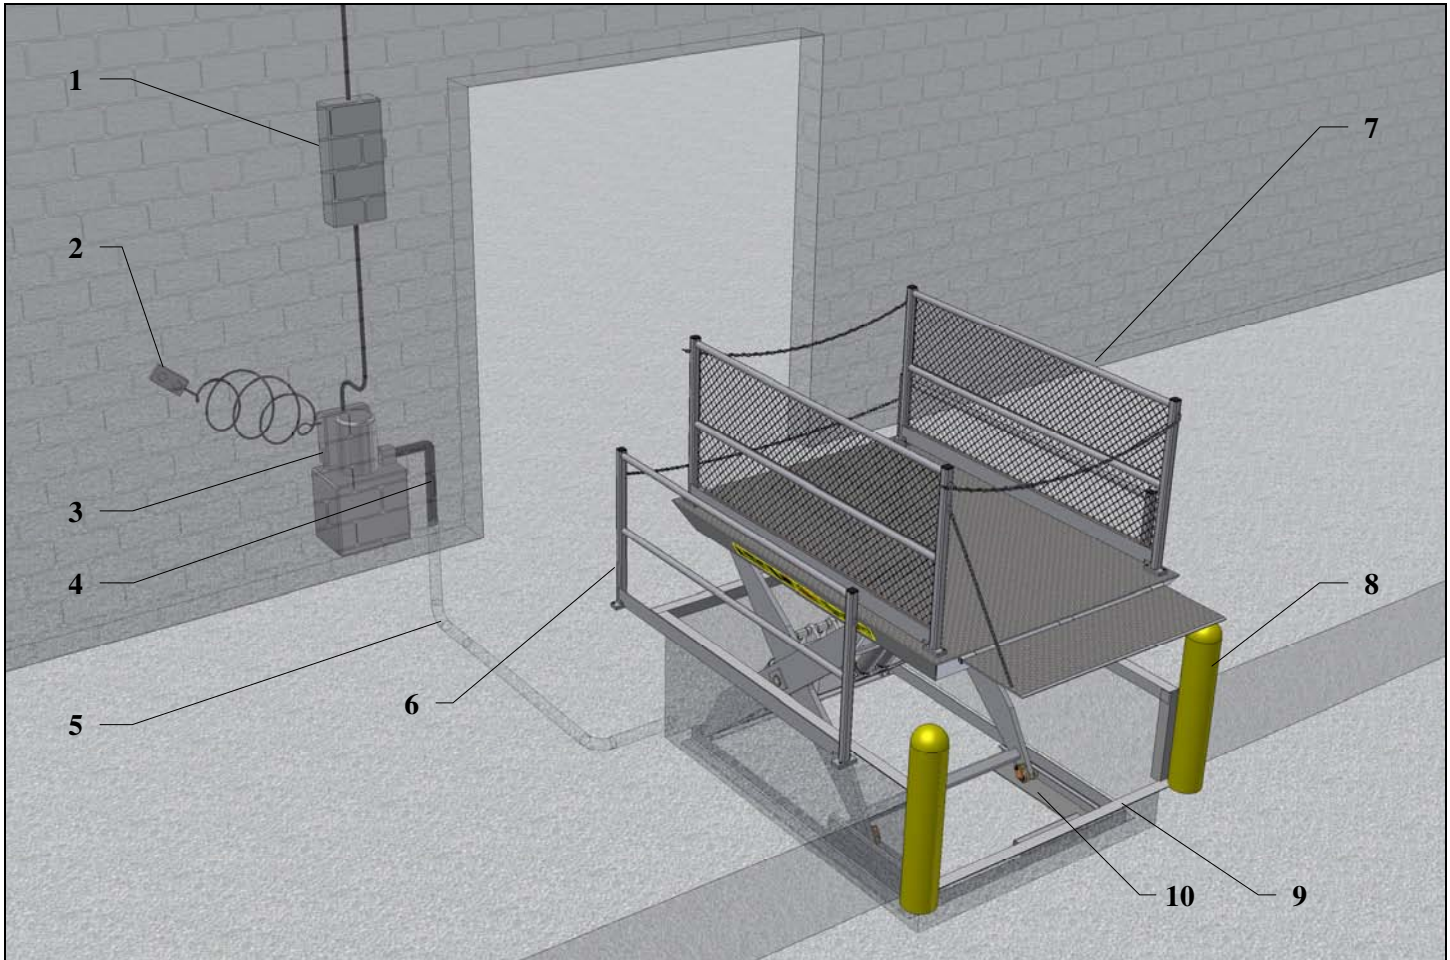

1. Electrical Disconnect Box
2. Push Button Control on 10 ft of Power Cord
3. Remote Power Unit
4. Hydraulic Hoses
5. Conduit(s) from Pit to Power Unit
6. Removable Surface Mounted Guard Rails with Access Chains
7. Removable Deck Mounted Guard Rails with Access Chains
8. Bollards: Note: Lip should project 12" beyond face of Bollards
9. Curb Angle, recommended Curb Angle Size is 3" x 3" x 1/4" Angle
10. Pre-Drilled Frame for Lagging Unit into position.

NOTICE

The above is a generic application depiction drawing with generic bills of materials. Not for construction or building purposes. Not all of the components listed are included or provided by the factory. Consult factory for specific job drawings and component requirements.